
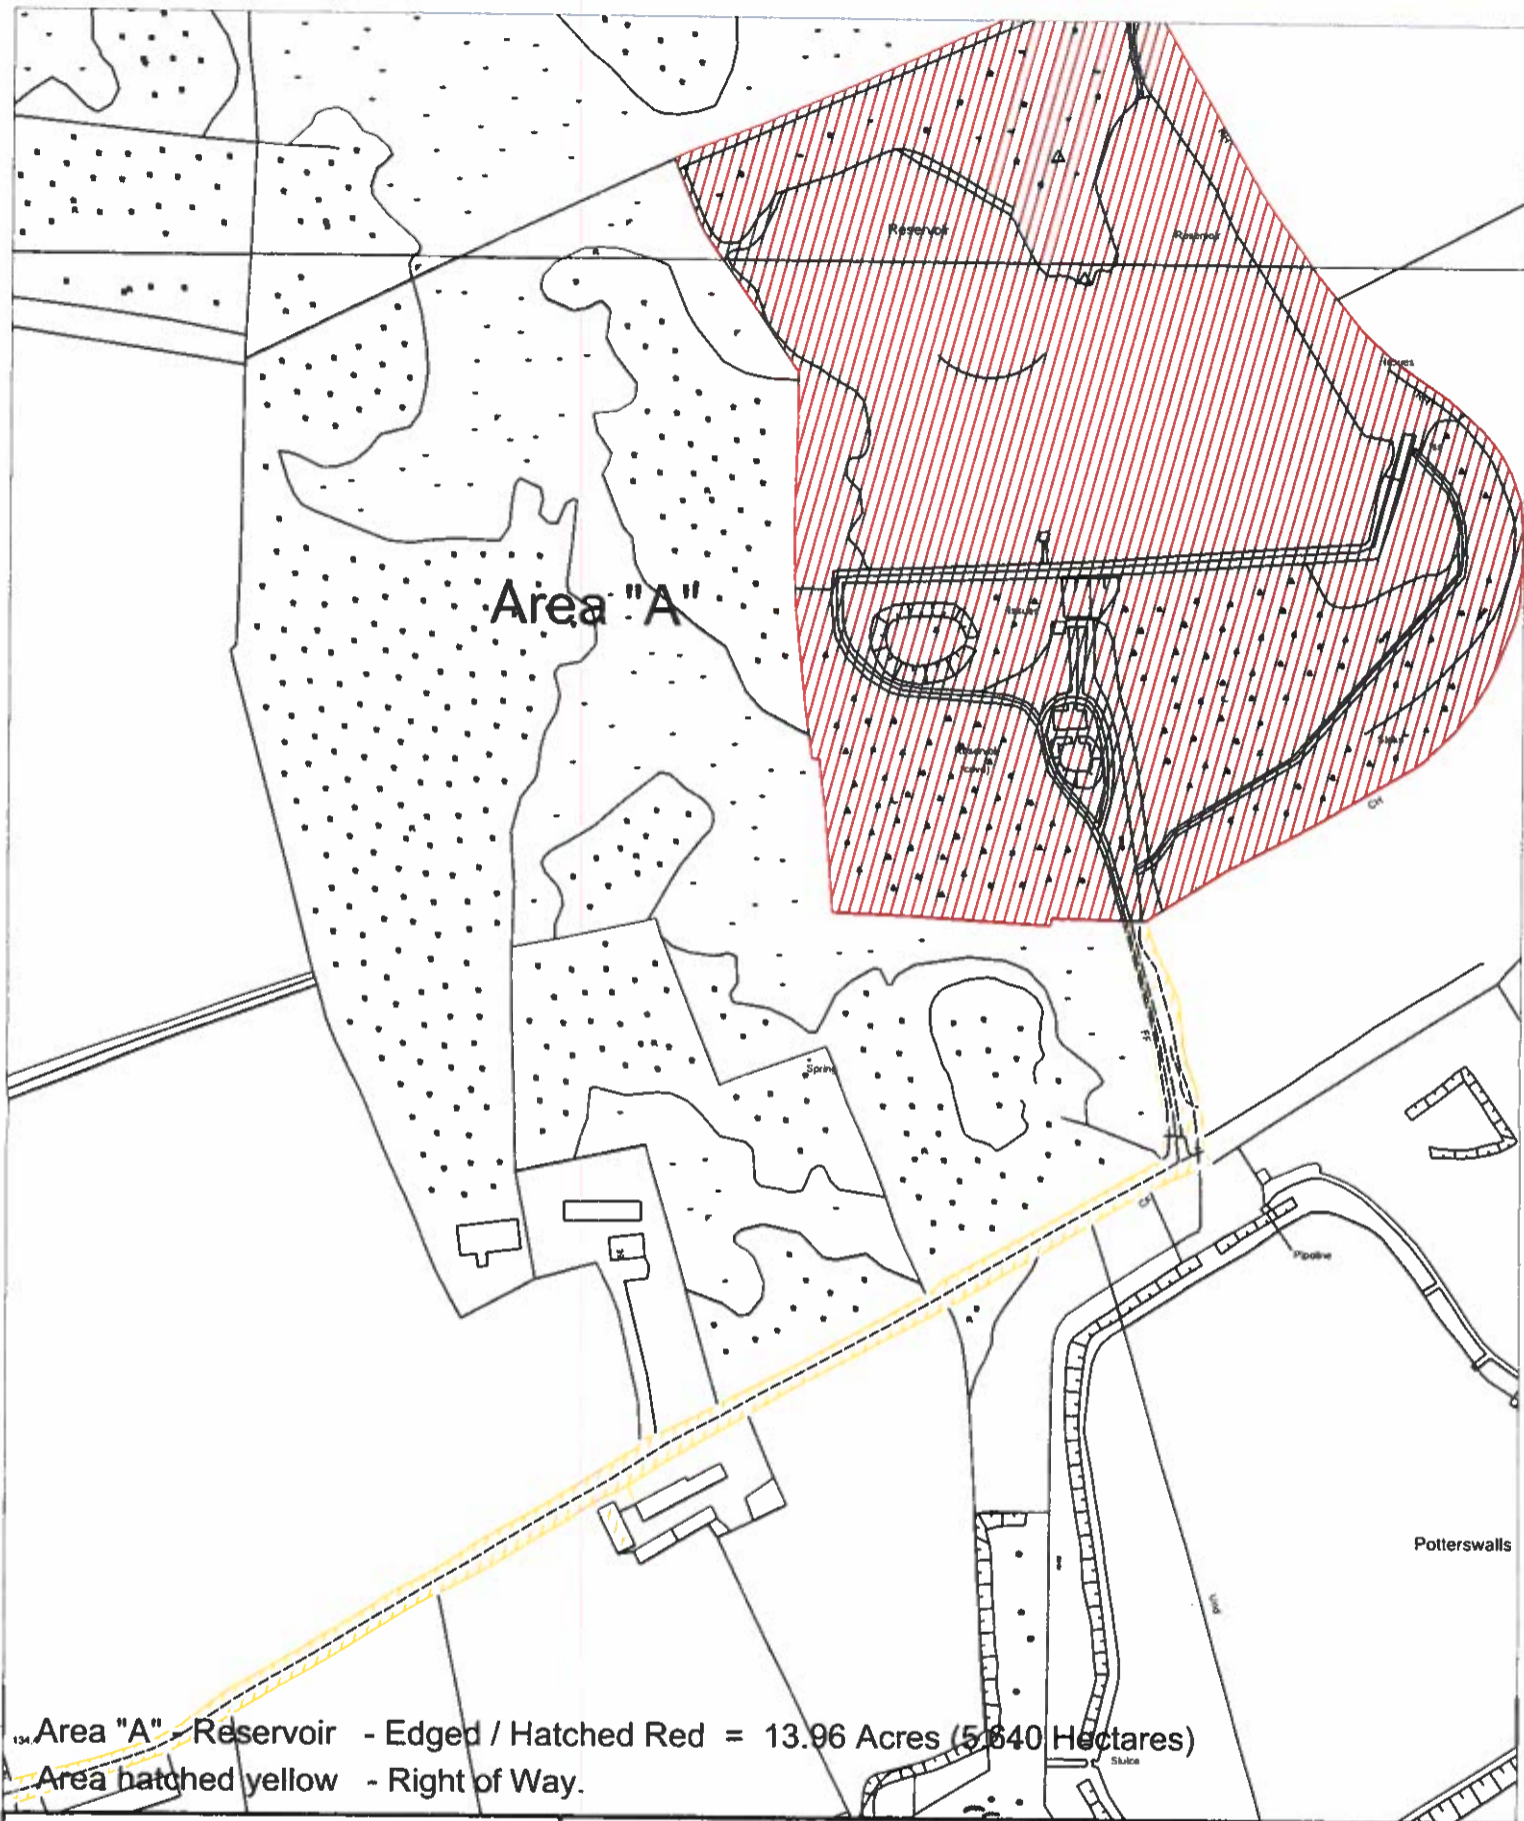

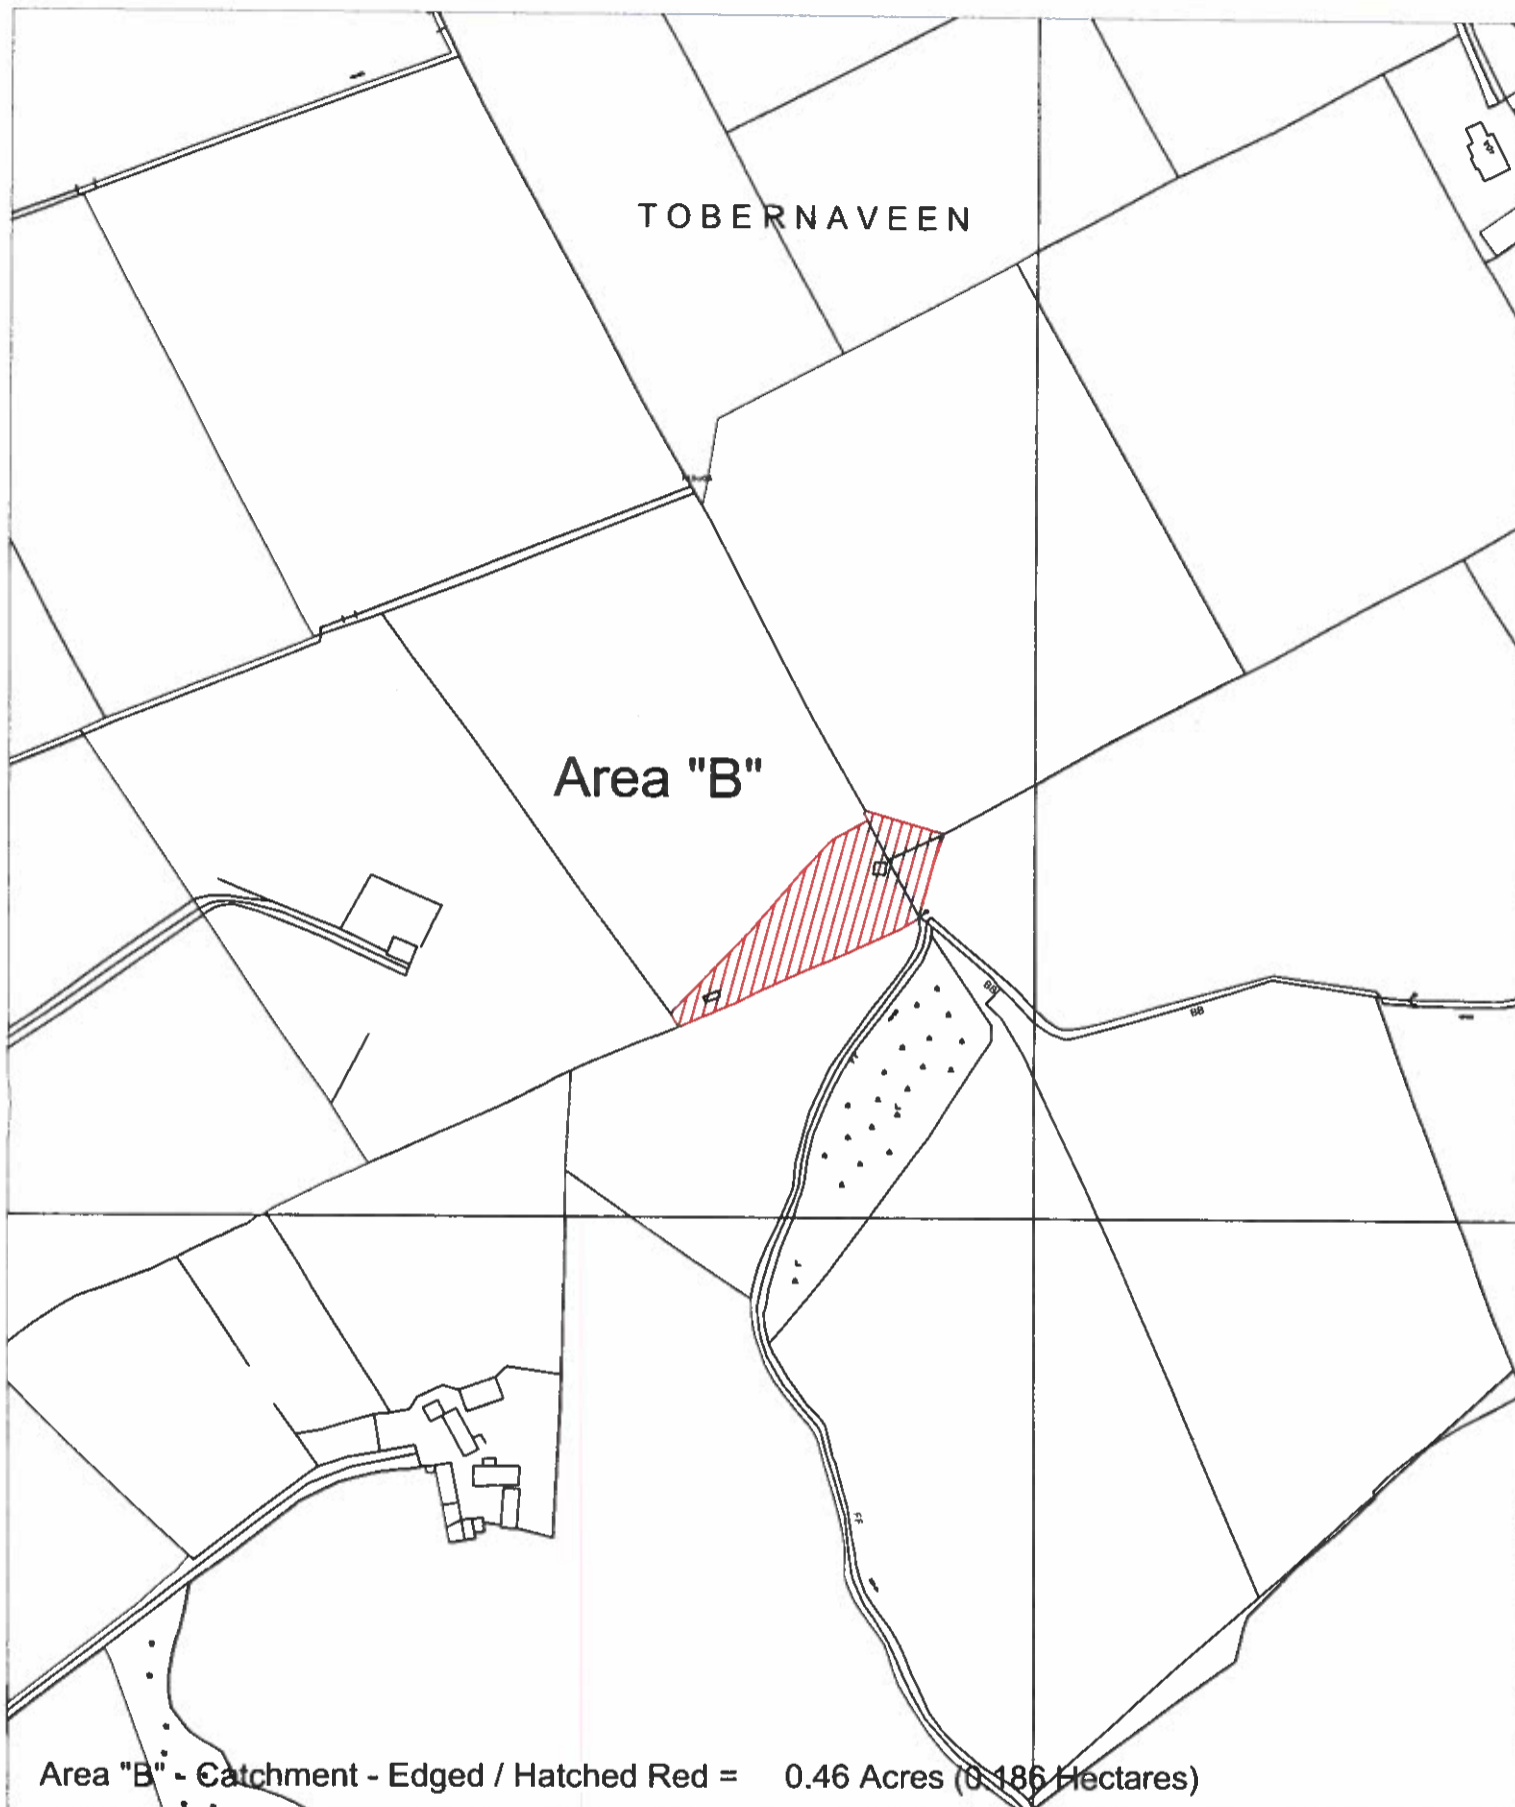


	ESTATE SERVICES DIRECTORATE HOLYWELL HOSPITAL 60 STEEPLE ROAD ANTRIM BT412RJ Tel: 028 9441 3209	Scale. Not to Scale.
		Date. May. 2017.
Project Disposal of Surplus Land, at Holywell Reservoir, Steeple Road, Antrim, Co Antrim. N.I.	Drawing Location map. O.S. Ref: 09602NW/NE 09602SW/SE 090606NW/NE	Drawn. Folio No. 397.
		Drawing No. LM 1.



	ESTATE SERVICES DIRECTORATE HOLYWELL HOSPITAL 60 STEEPLE ROAD ANTRIM BT412RJ Tel: 028 9441 3209	Scale. 1:2500.
		Date. May. 2017.
Project Disposal of Surplus Land, at Holywell Reservoir, Steeple Road, Antrim, Co Antrim. N.I.	Drawing Location map. O.S. Ref: 09602NW/NE 09602SW/SE 090606NW/NE	Drawn. Folio No. 397.
		Drawing No. LM 2.



 Northern Health and Social Care Trust	ESTATE SERVICES DIRECTORATE HOLYWELL HOSPITAL 60 STEEPLE ROAD ANTRIM BT412RJ Tel: 028 9441 3209	Scale.
		1:2500.
Project Disposal of Surplus Land, at Holywell Reservoir, Steeple Road, Antrim, Co Antrim. N.I.	Drawing Location map. O.S. Ref: 09602NW/NE 09602SW/SE 090606NW/NE	Date.
		May. 2017.
		Drawn.
		Folio No. 397.
		Drawing No.
		LM 3.